


A

A-A

C-C


D-D

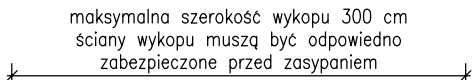

Technical drawing of a beam with dimensions and labels. The beam has a total length of 365. The distance from the left end to the first support is 300. The distance between the two supports is 300. The distance from the second support to the right end is 30. The beam has a width of 28. The beam is labeled C and D. The beam is supported by two supports, each labeled C and D.

DWG

A

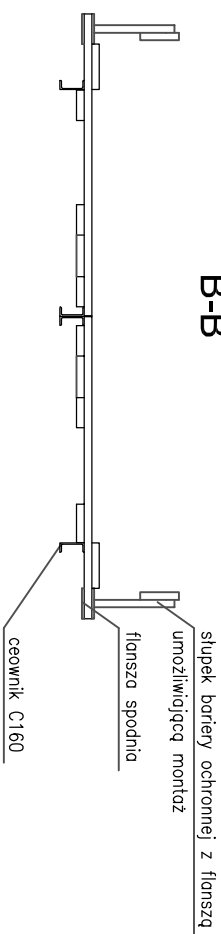

nazwa i adres obiektu budowlanego					
PROJEKT TYMCZASOWEGO POMOSTU PRZEJAZDOWEGO DLA SAMOCHODÓW OSOBOWYCH					
Rys. 3.1.		tytuł rysunku			
nazwa i adres jednostki projektowania		KARTA KATALOGOWA POMOSTU TYPU ARI DLA SAMOCHODÓW OSOBOWYCH			
 ARBUD ul. Powstańców 25 lok. 26 05-804 Pruszków tel. 0502-591-757 email: arbud@wp.pl		zawinięty			
projekcent(ka)		inż. Tadeusz Urzycki			
		konstrukcyjno - budowlane 25 I / 64			
opracowali		inżyniera wodnia 667 / 66 / Nw			
		uprawnienia			
		podpis			
		SKALA 1:50			
Pruszków 07/2008r.		strona			